

ZKM Theatre Intercome Scheme


Overview

30/05/2025

Pregled:

Ukupan broj priključaka :48

- AES67 Priključaka :33 sa RJ45 1G SFP
- Ukupan broj korištenih UIC 2 (NIC Main)
- Hi Human Interface Kontrolni sustav NMOS
- 2x kontrola APP licenci na interkom sučelju sa Hi System.

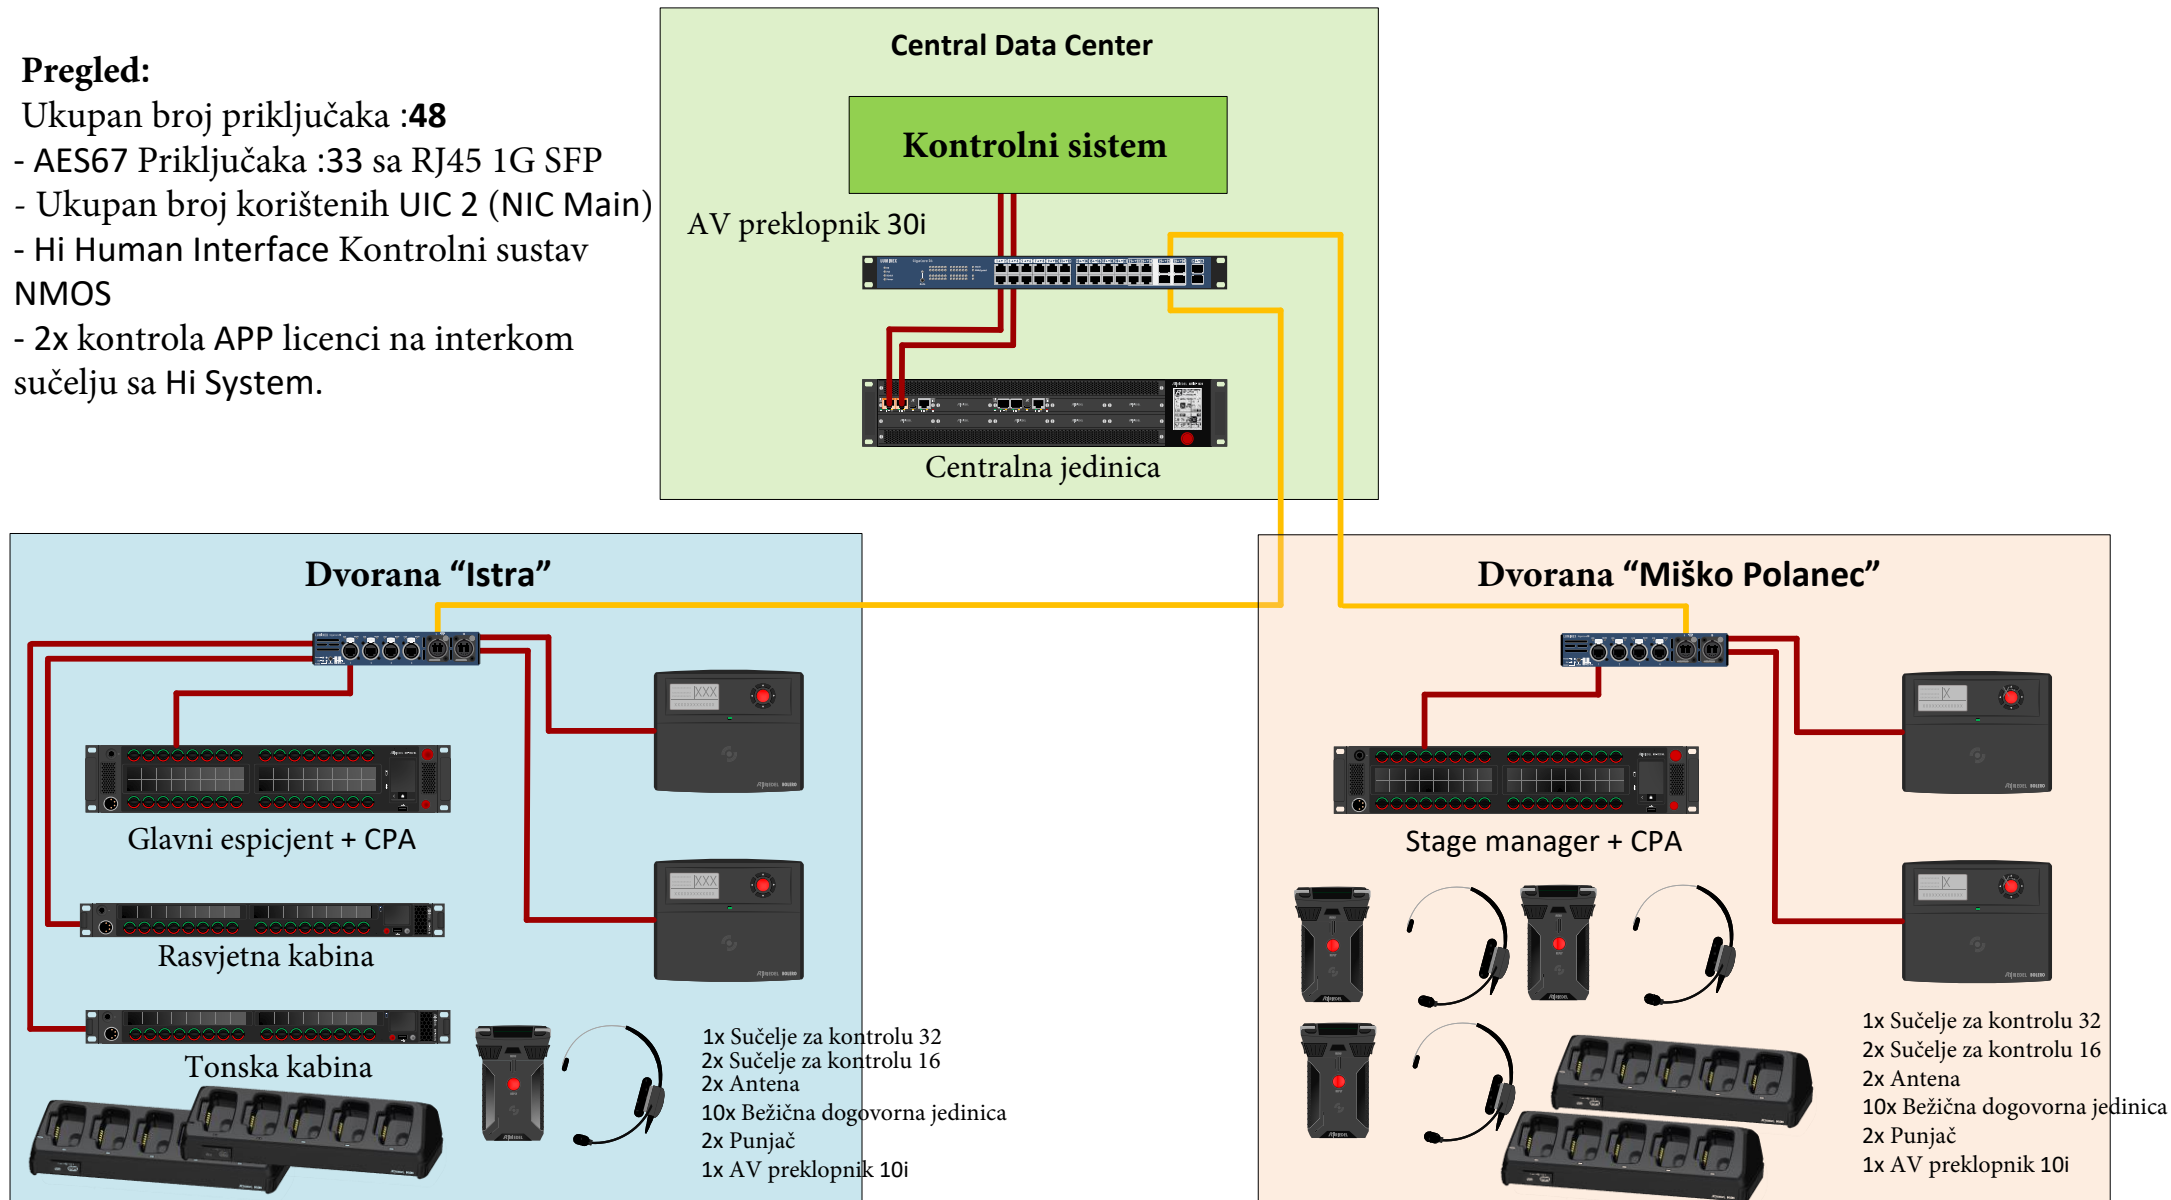

ZKM Theatre Project

MM Fiber (LC Duplex)

SM Fiber (LC Duplex)

Ethernet

MADI (optical)

AVB

AES67

BNC

CAT6

Analog